



西部区民

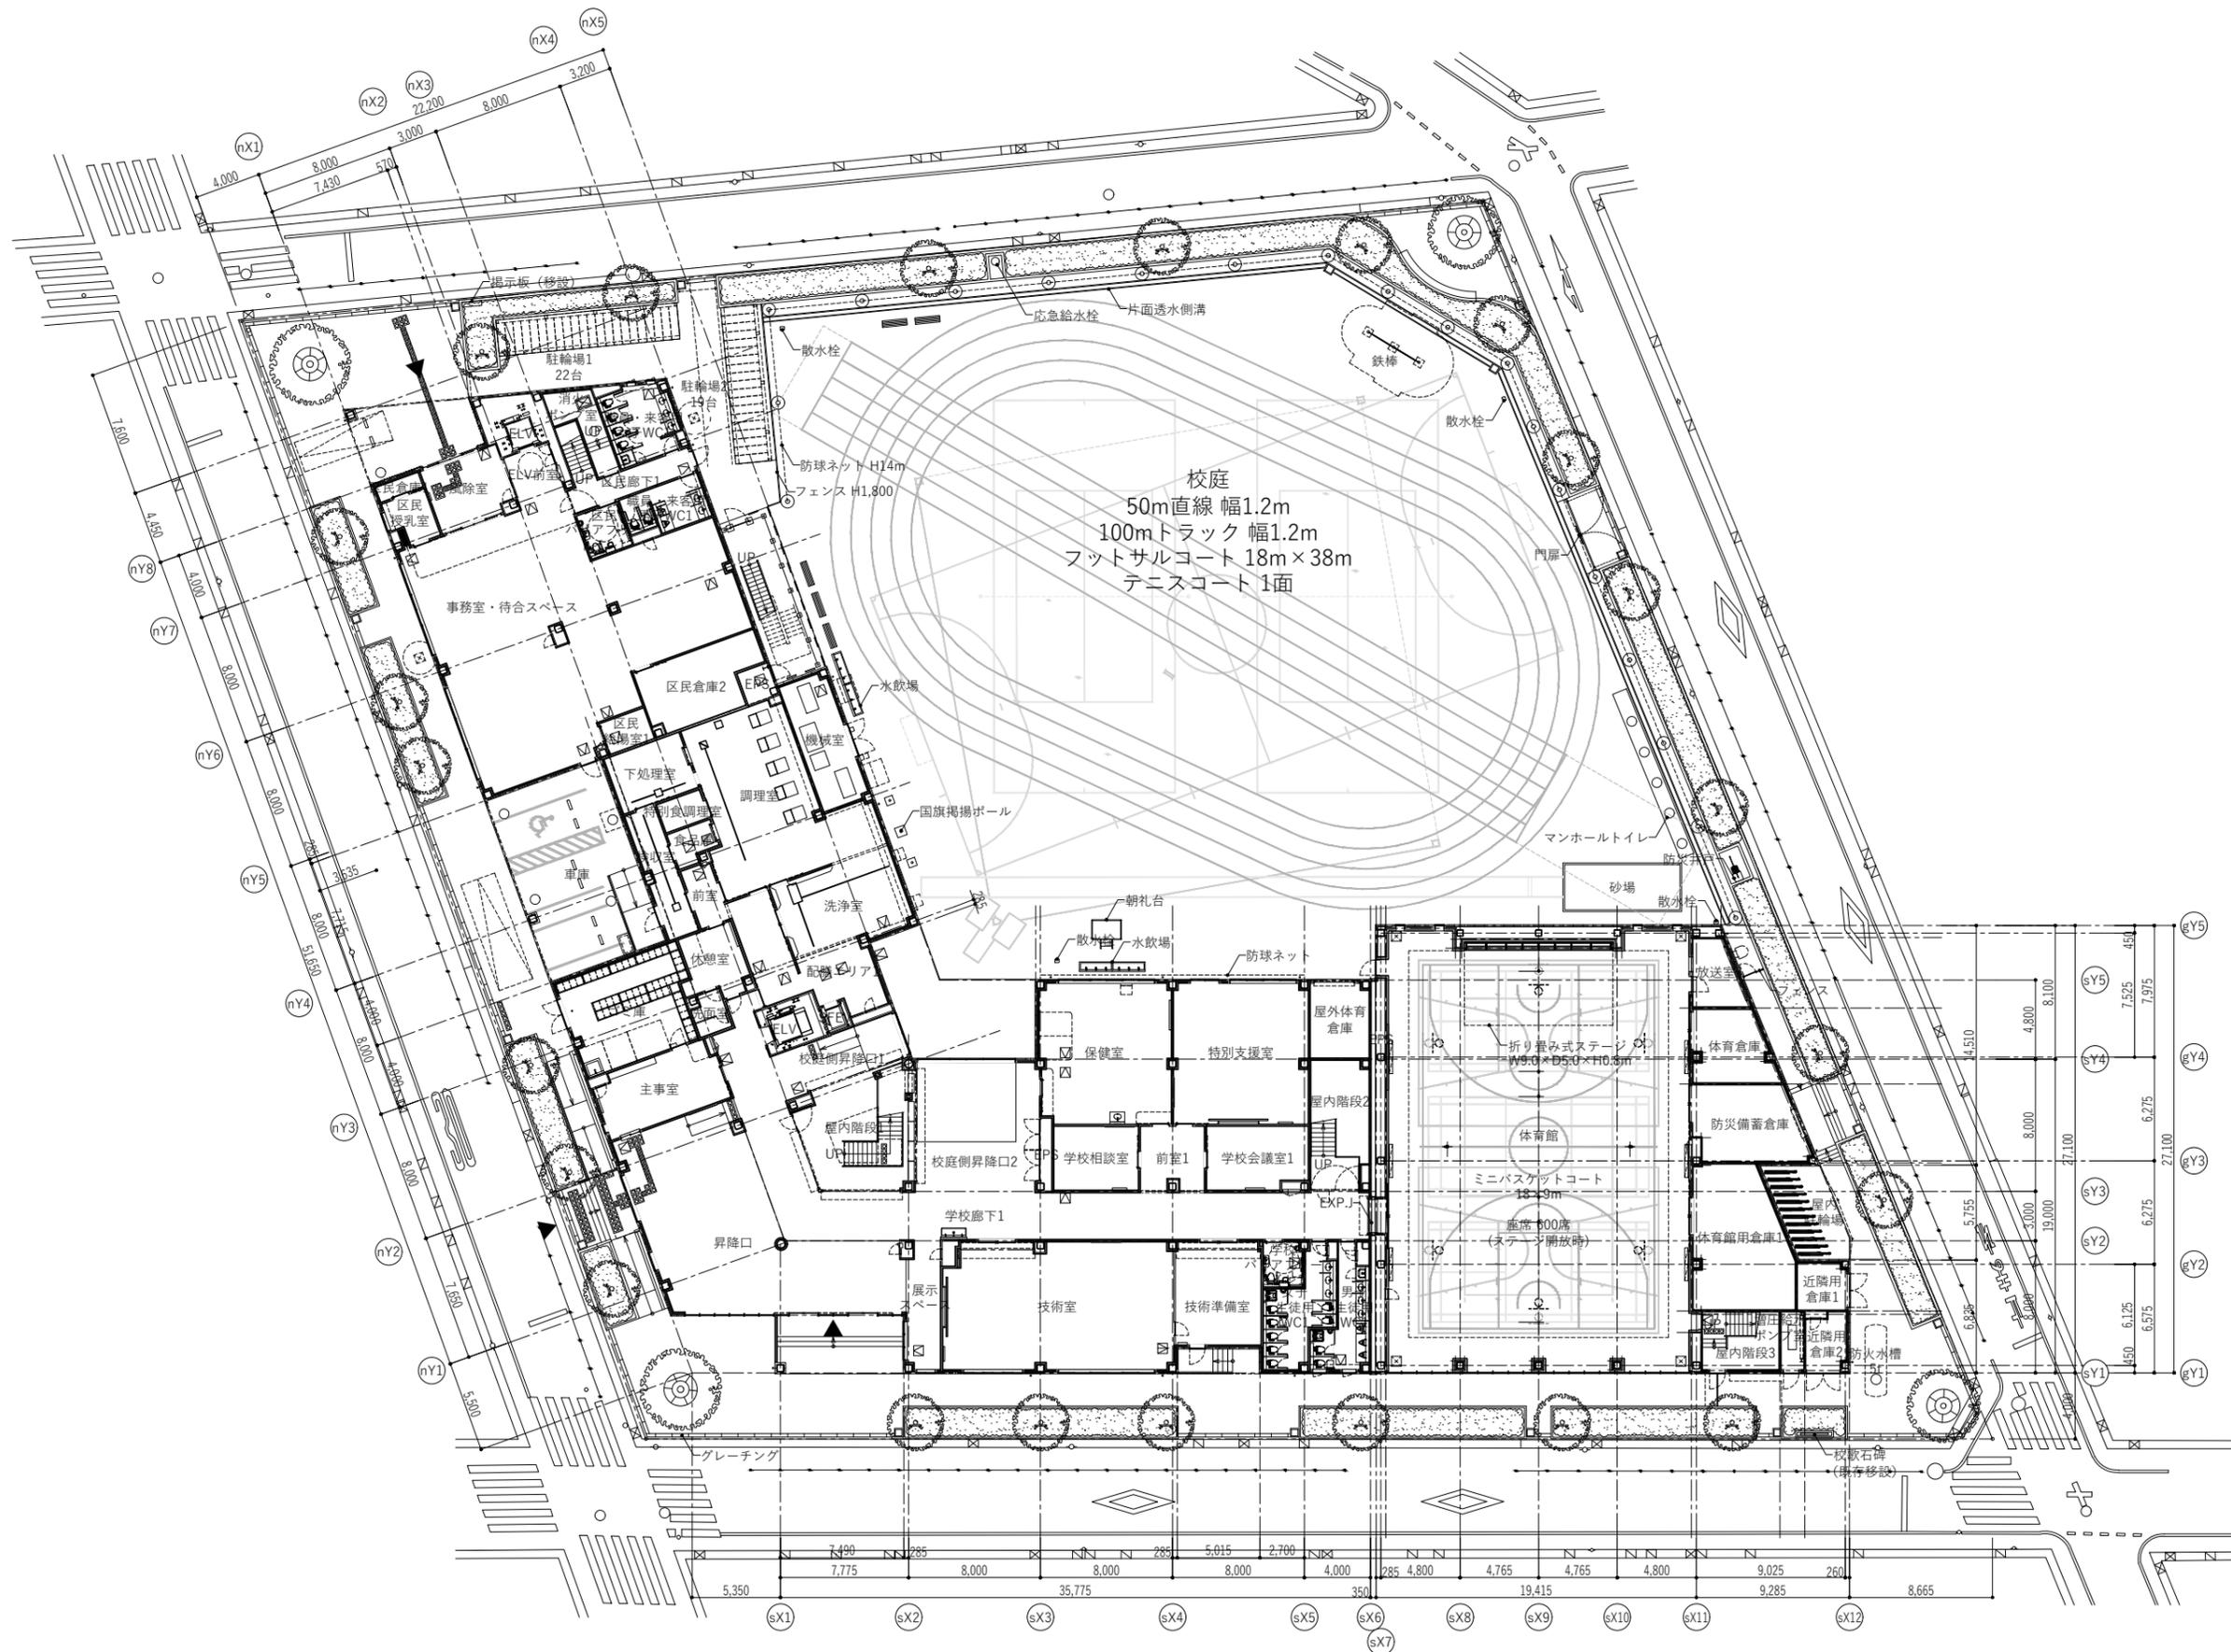


1階平面図 A3:S=1/400



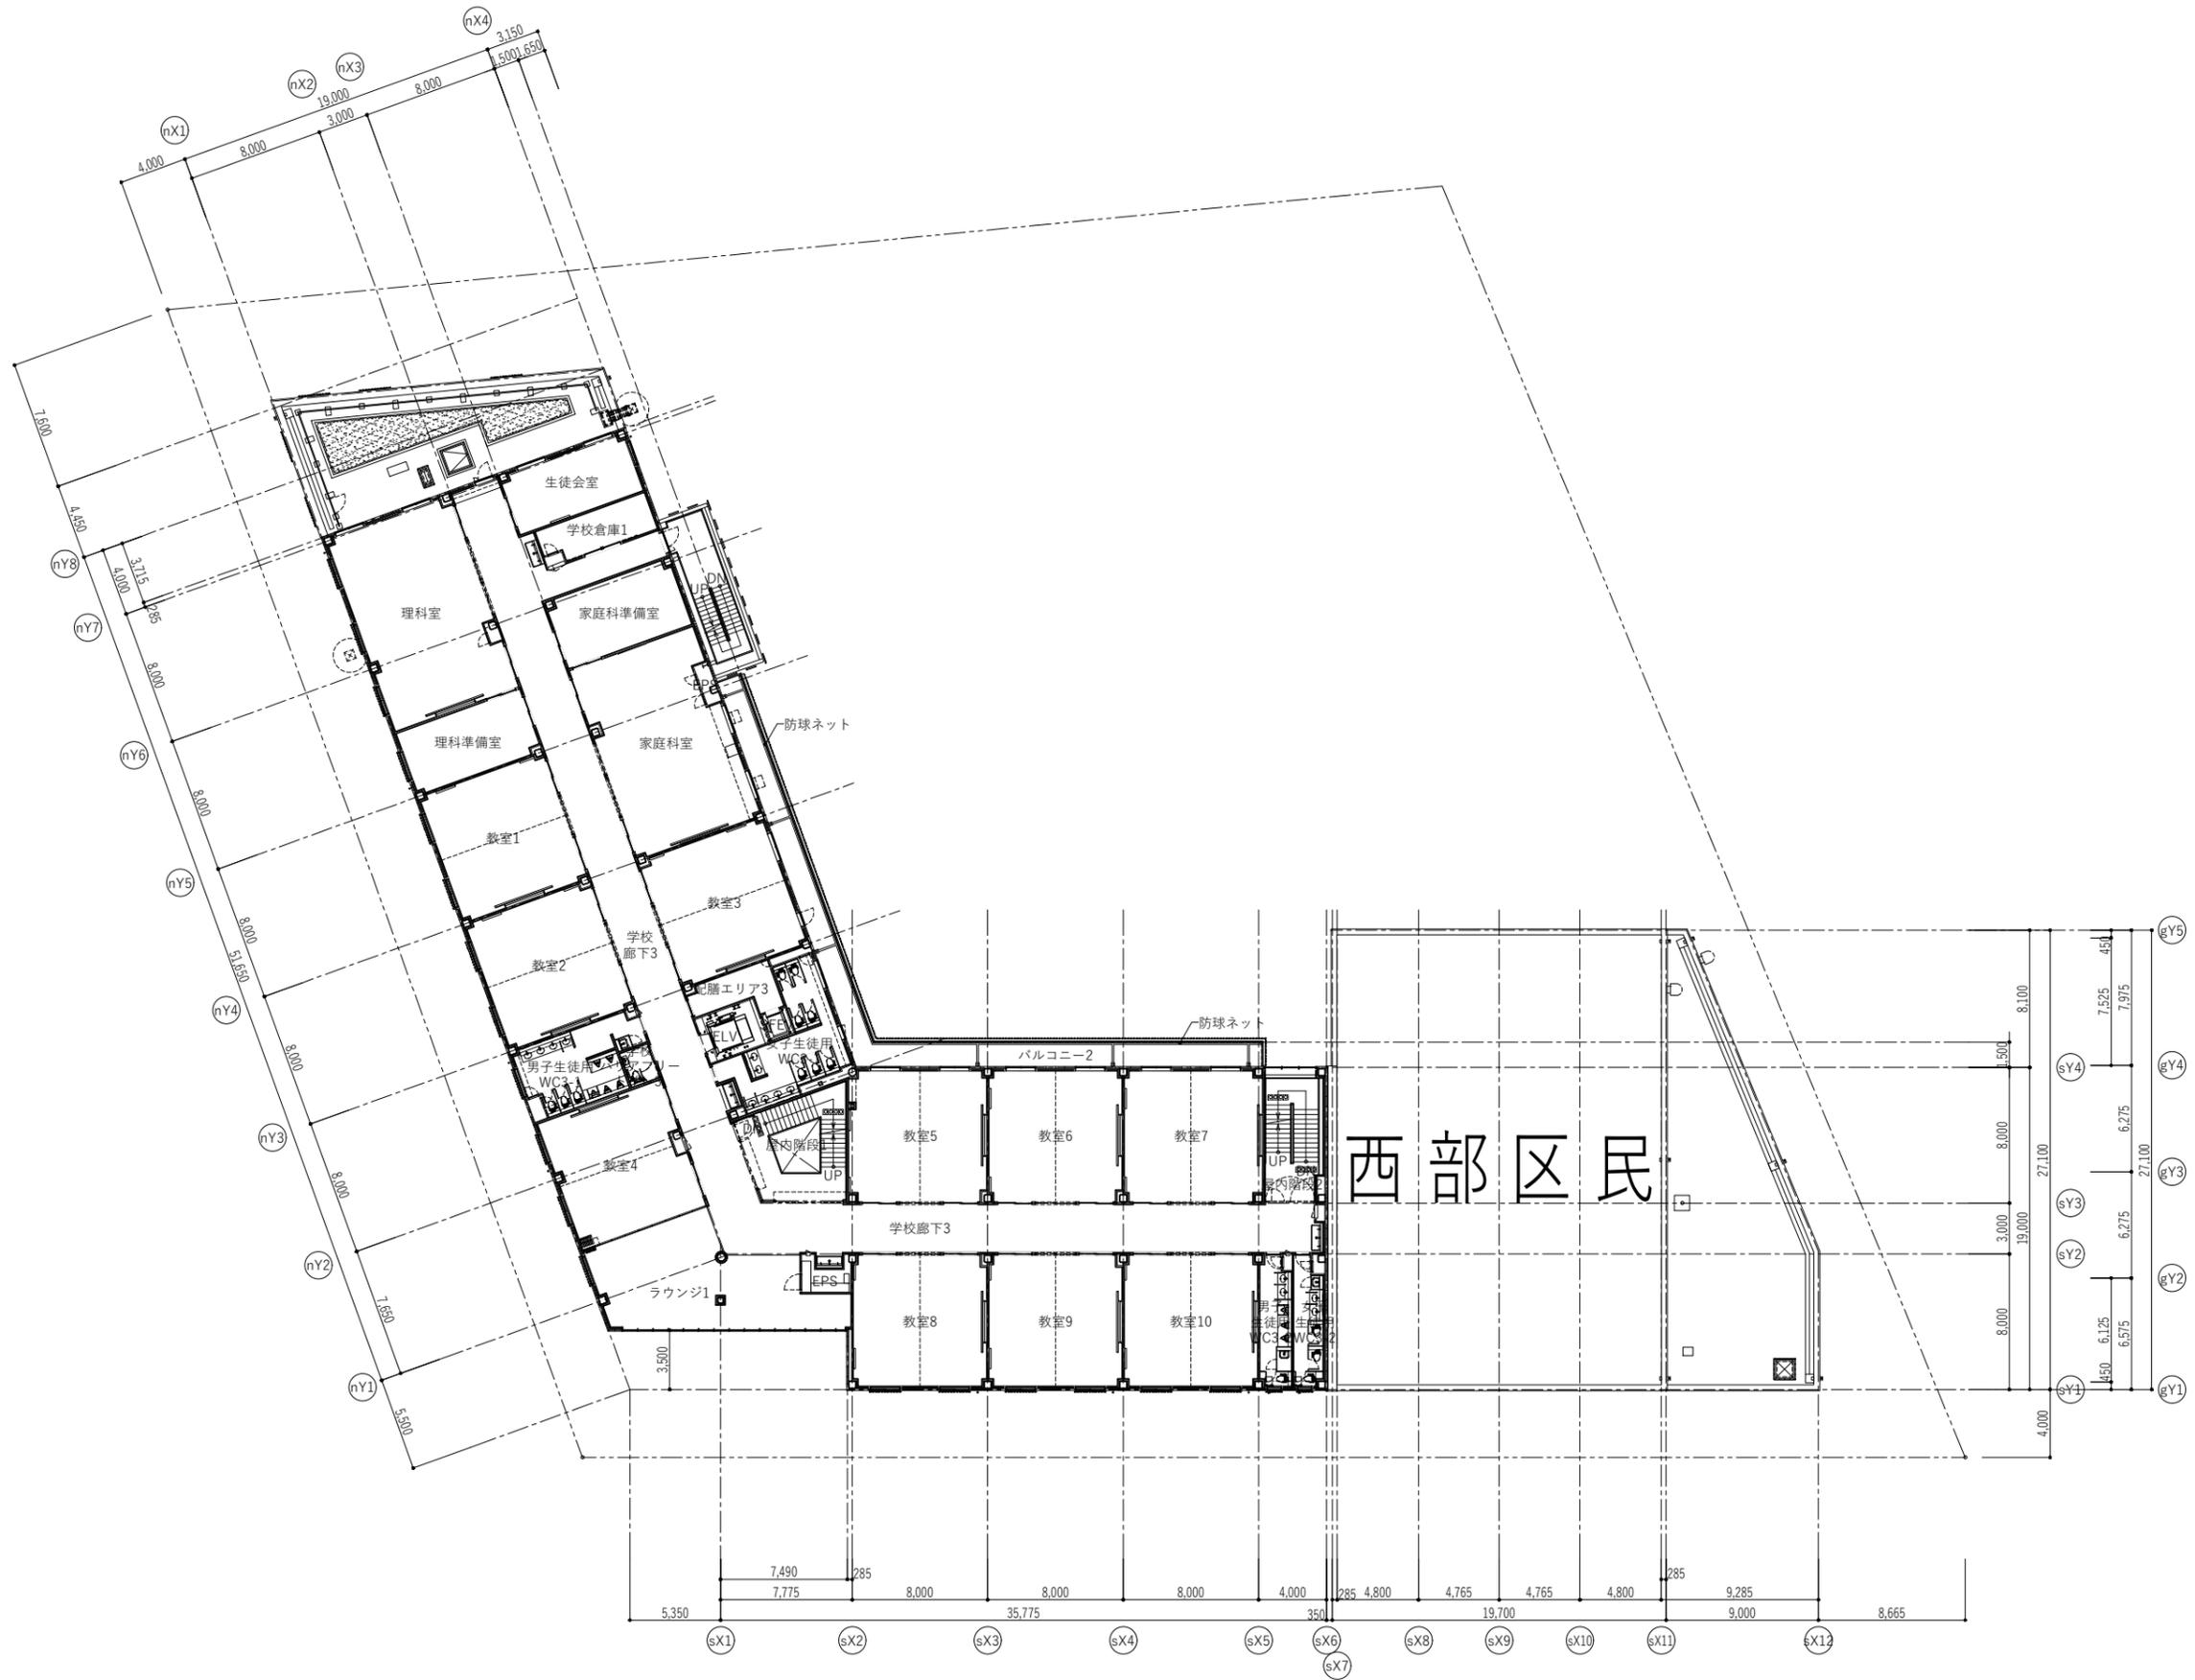


西部区民

3階平面図 A3:S=1/400

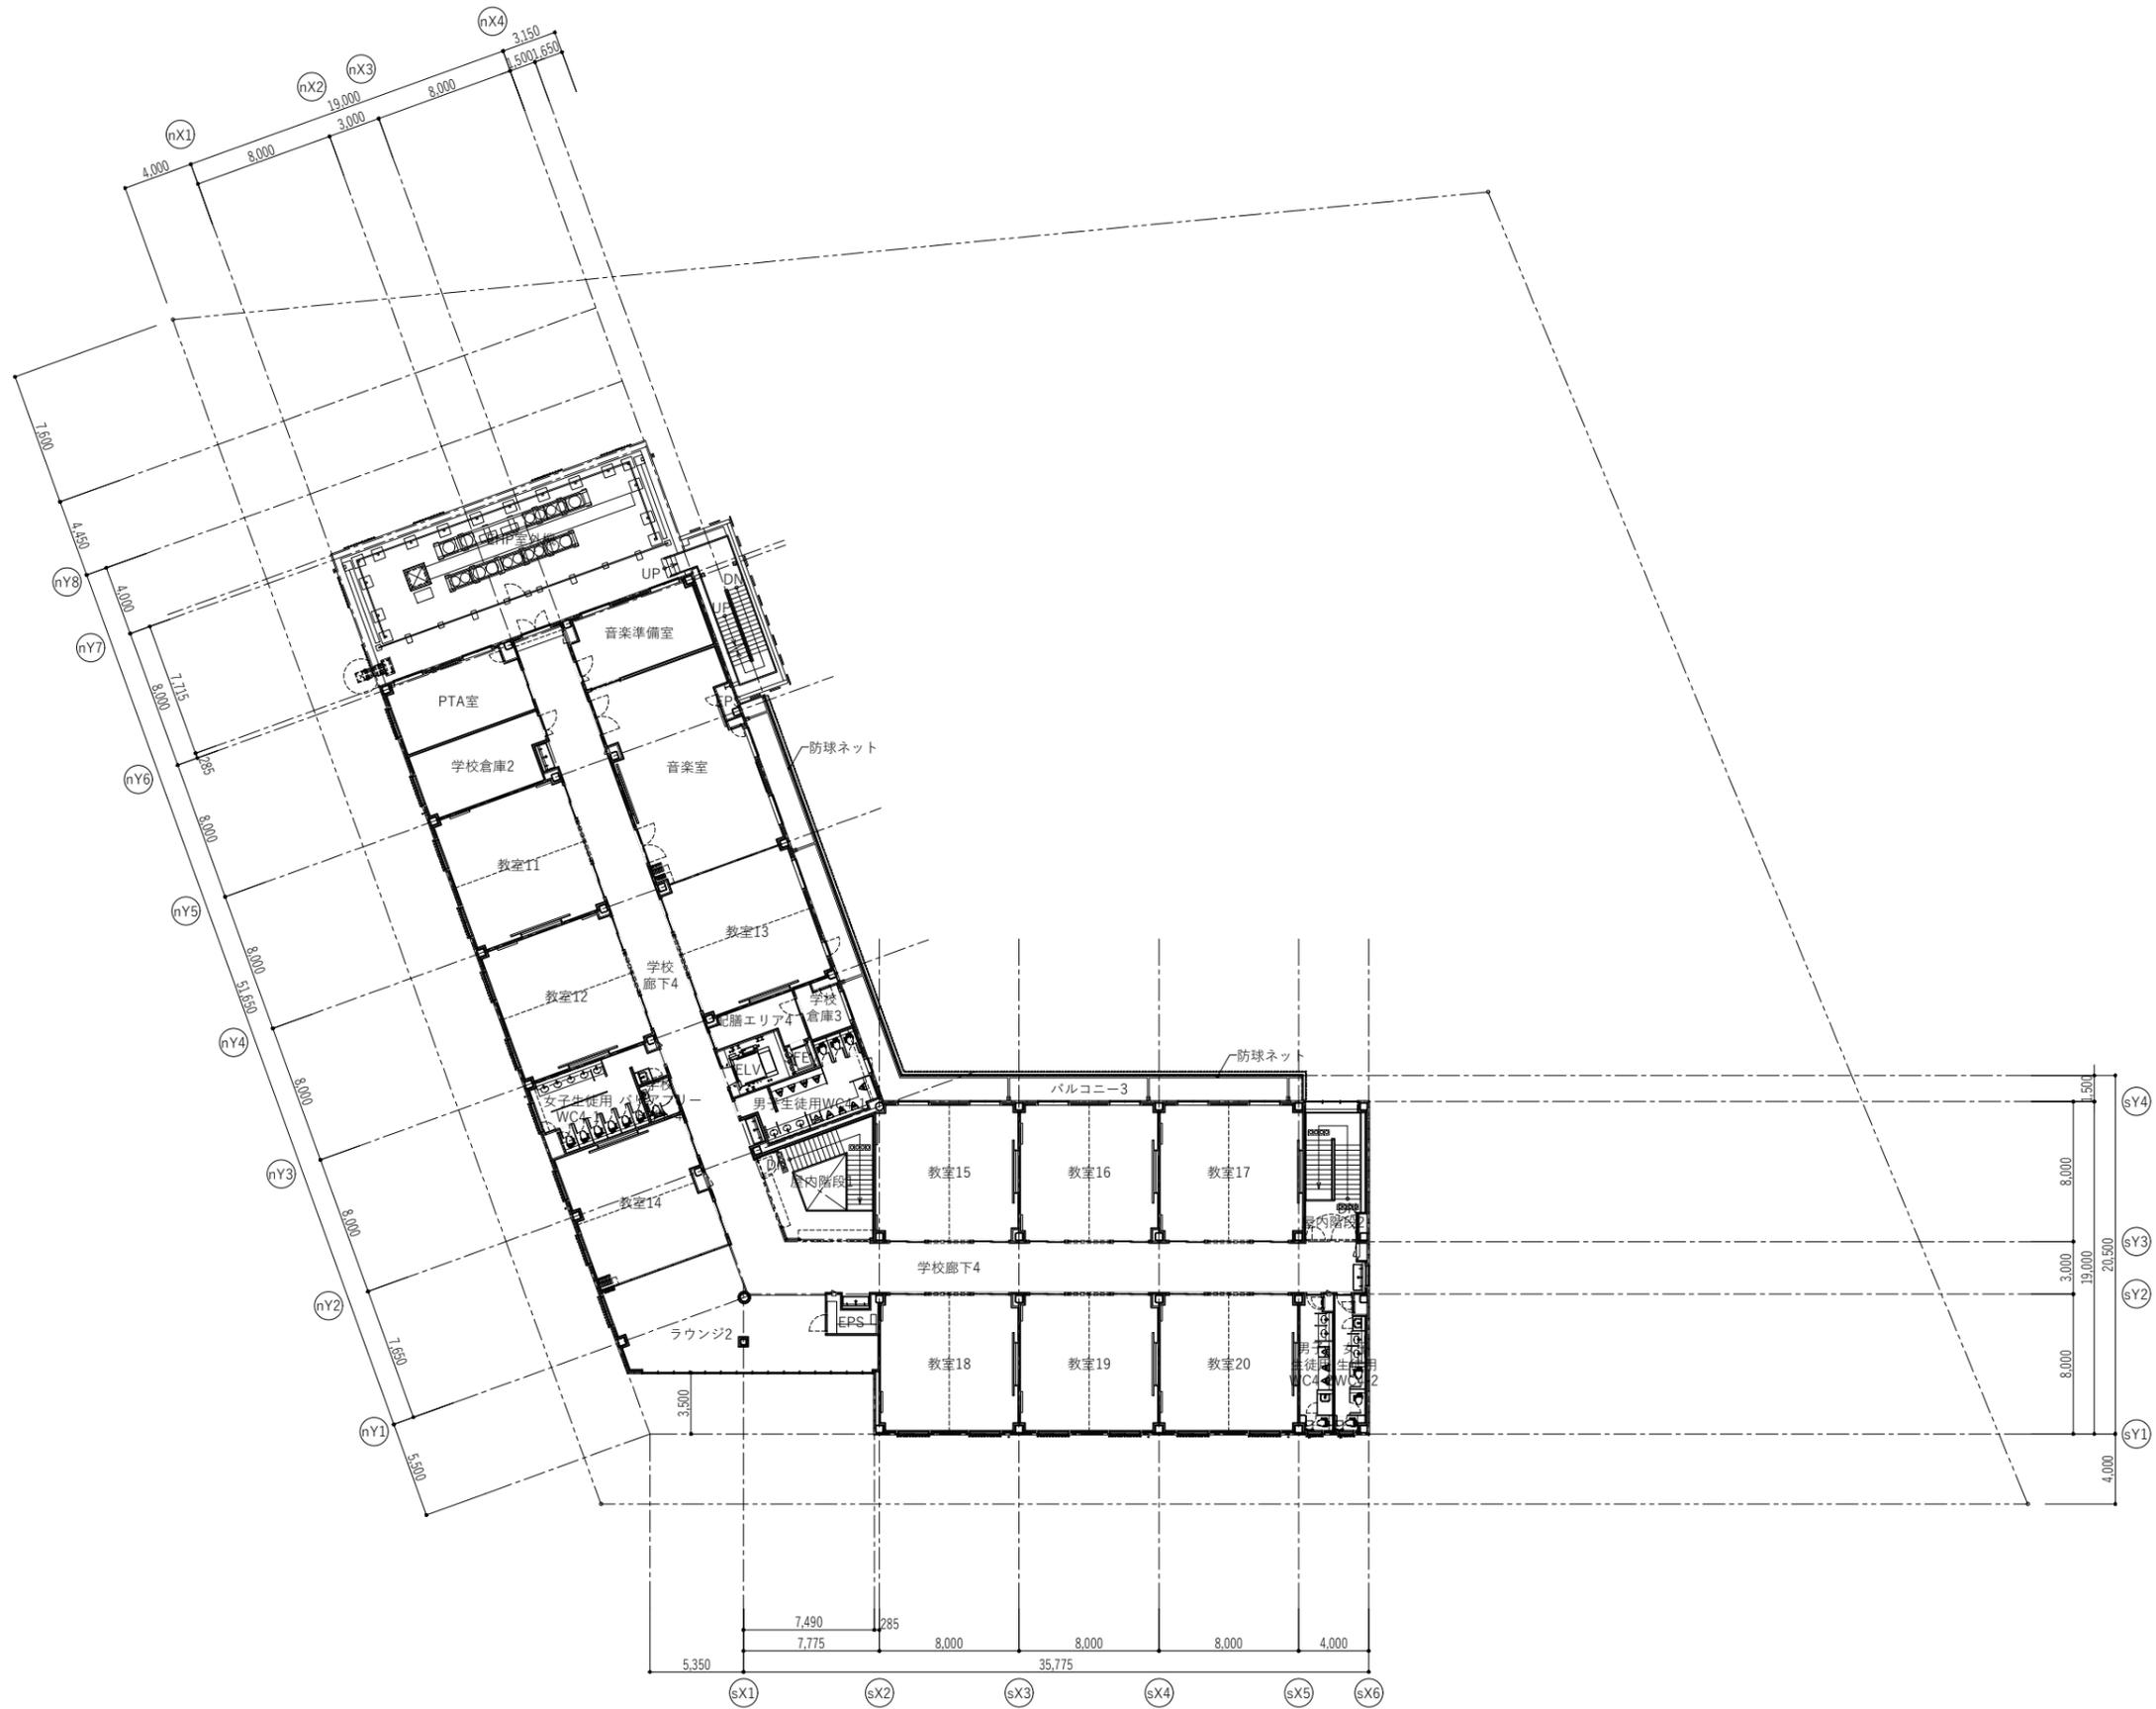

4階平面図 A3:S=1/400

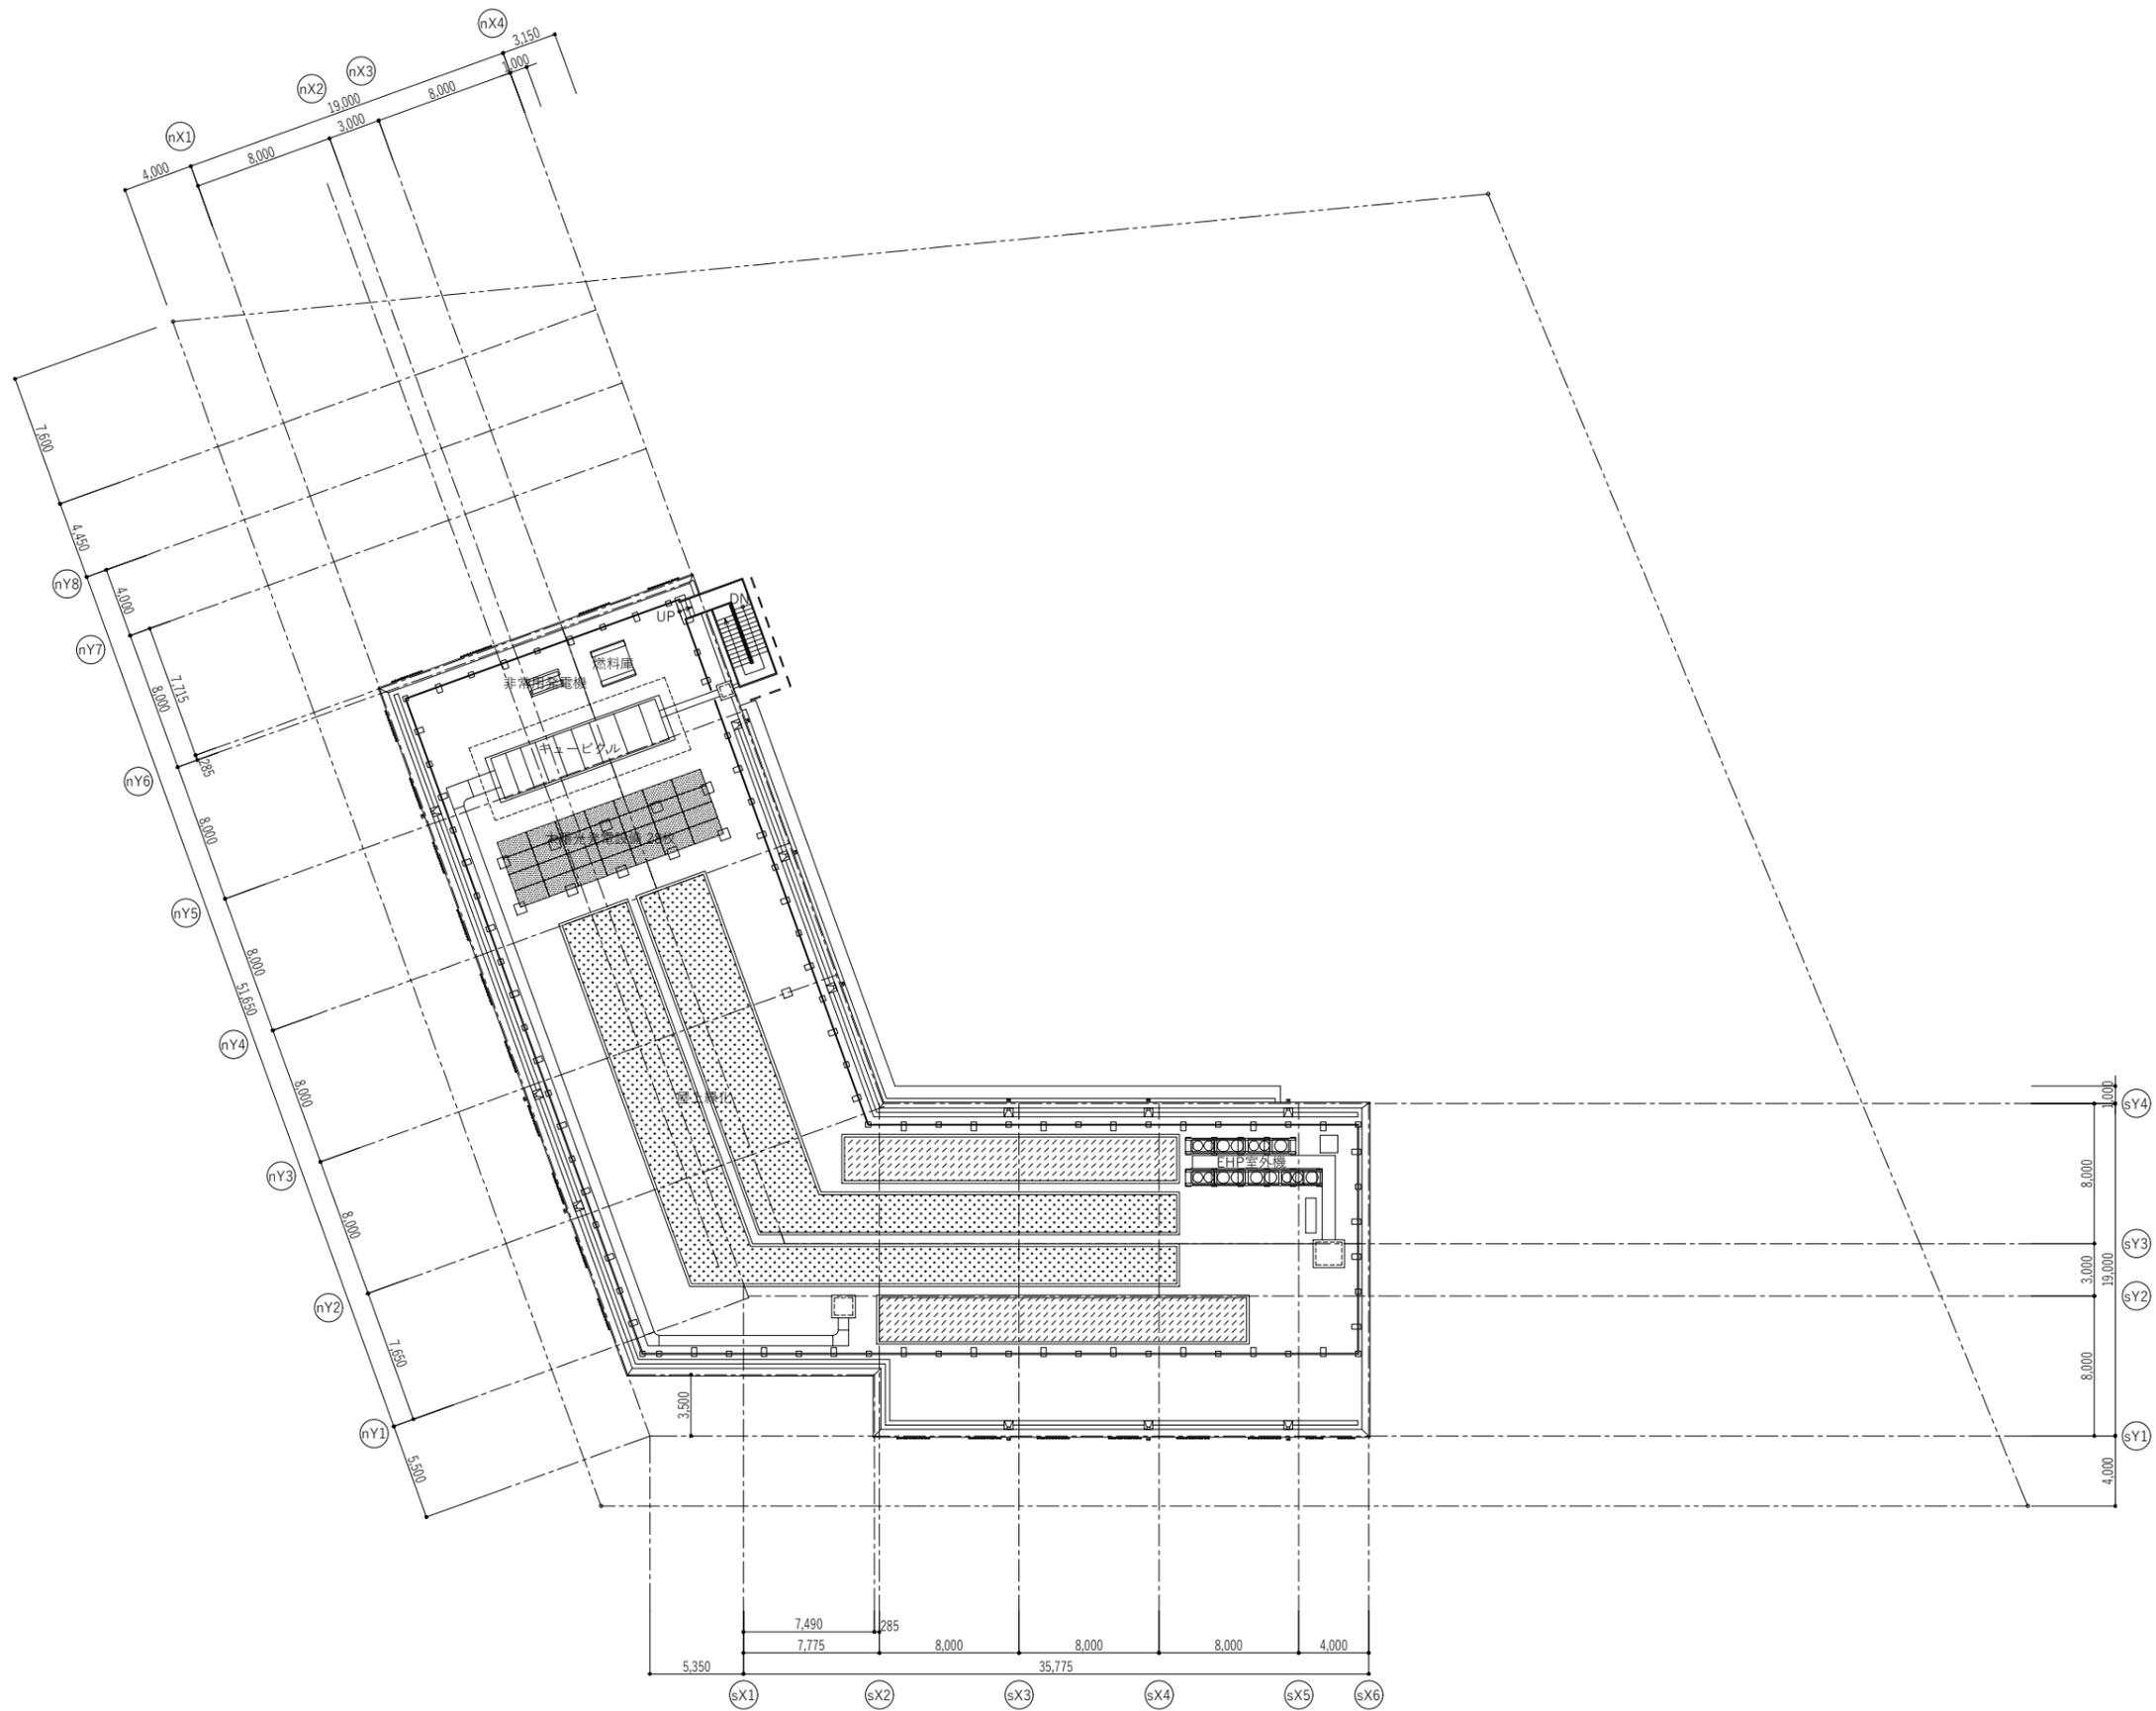

屋上平面図 A3:S=1/400